



SCALE
1" = 60'

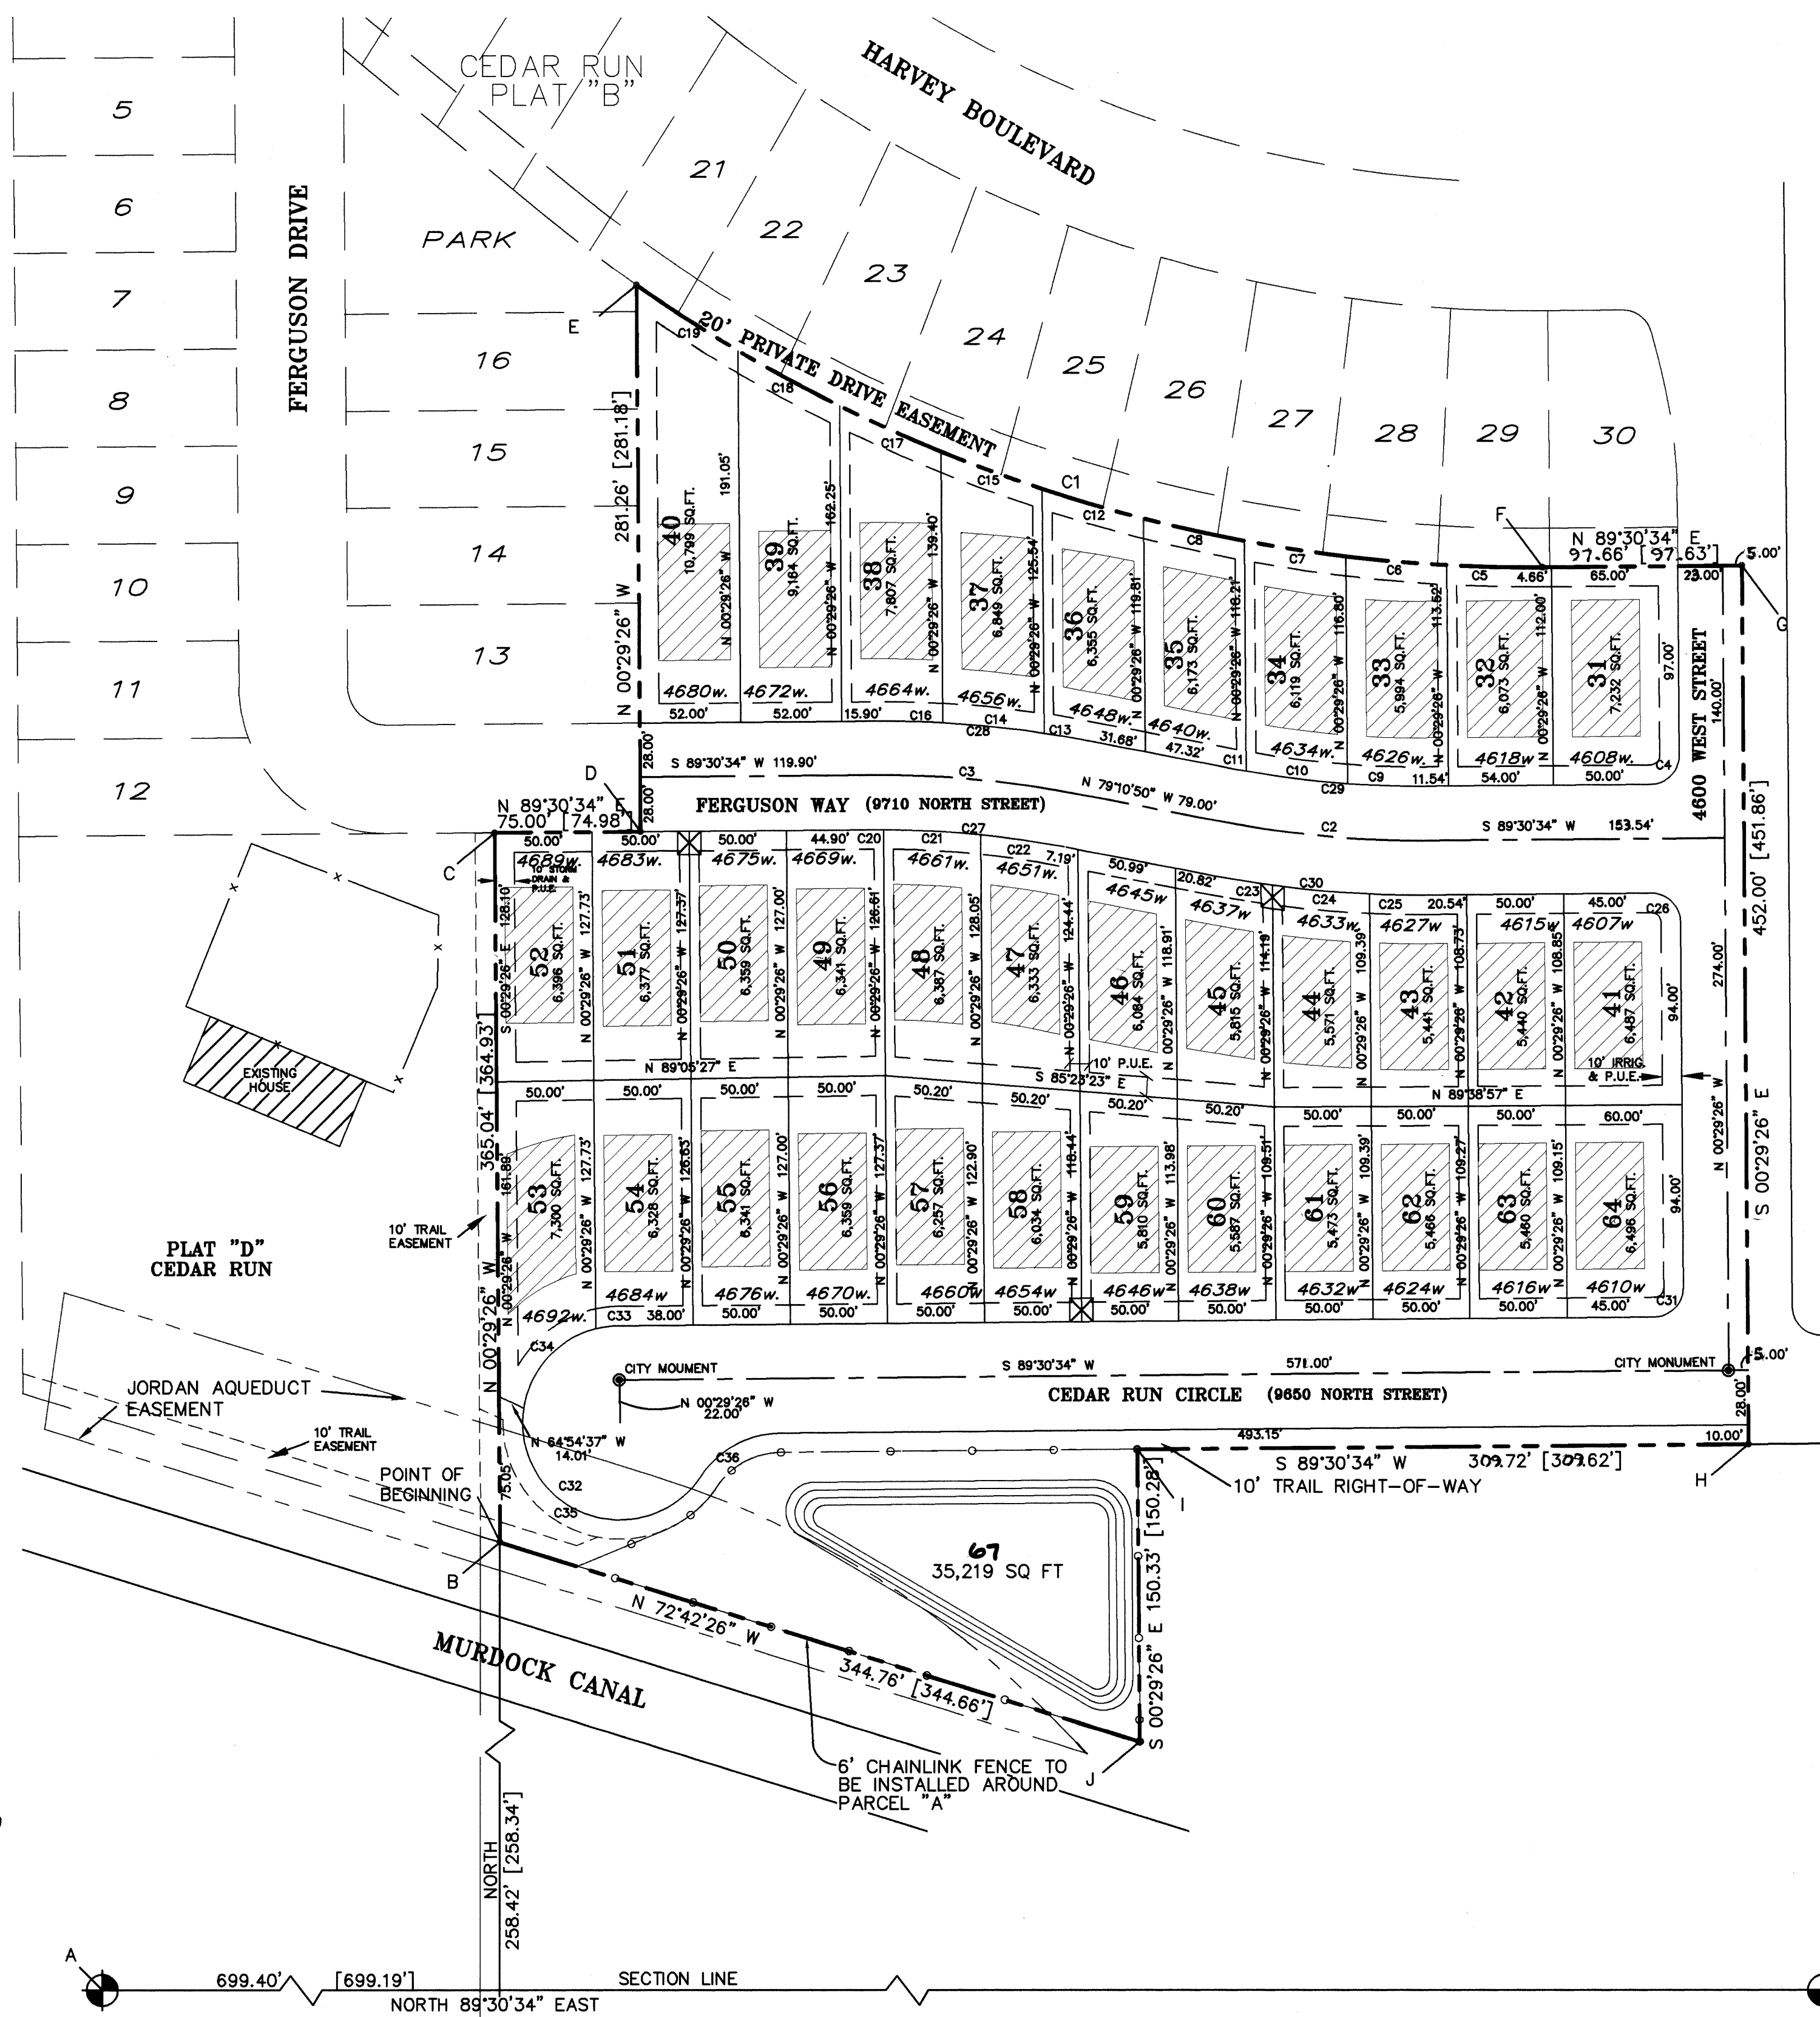

STATE PLANE COORDINATES

PT	NORTHING	EASTING
A	755,190.81	1,924,093.97
B	755,454.54	1,924,793.13
C	755,819.45	1,924,790.01
D	755,820.10	1,924,864.98
E	756,101.26	1,924,862.98
F	755,956.03	1,925,329.03
G	755,956.91	1,925,424.66
H	755,505.06	1,925,430.53
I	755,502.37	1,925,120.32
J	755,352.09	1,925,122.21

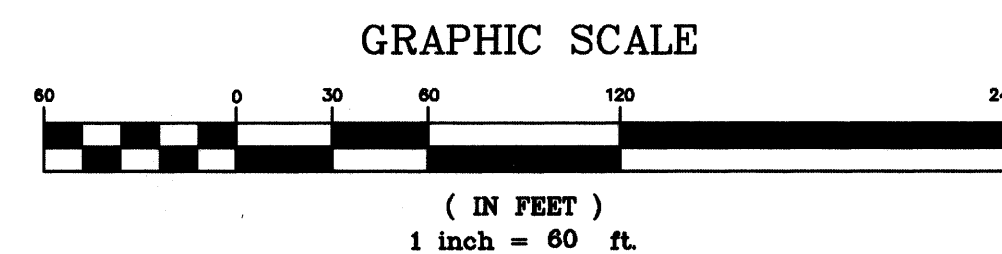

CURVE TABLE

CURVE	RADIUS	LENGTH	TANGENT	CHORD	BEARING	DELTA		
SURVEYOR'S CERTIFICATE

I, MATTHEW B. JUDD, DO HEREBY CERTIFY THAT I AM A REGISTERED LAND SURVEYOR, AND THAT I HOLD CERTIFICATE NO. 6913 AS PRESCRIBED UNDER THE LAWS OF THE STATE OF UTAH. I FURTHER CERTIFY BY AUTHORITY OF THE OWNERS, I HAVE MADE A SURVEY OF THE TRACT OF LAND SHOWN ON THIS PLAT AND DESCRIBED BELOW, AND HAVE SUBDIVIDED SAID TRACT OF LAND INTO LOTS, BLOCKS, STREETS, AND EASEMENTS AND THE SAME HAS BEEN CORRECTLY SURVEYED AND STAKED ON THE GROUND AS SHOWN ON THIS PLAT AND THAT THIS PLAT IS TRUE AND CORRECT.

BOUNDARY DESCRIPTION

COMMENCING NORTH 89°30'34" EAST ALONG THE SECTION LINE 699.40 FEET AND NORTH 258.42 FEET FROM THE SOUTHWEST CORNER OF SECTION 6
TOWNSHIP 5 SOUTH, RANGE 2 EAST, SALT LAKE BASE & MERIDIAN; THENCE AS FOLLOWS

BEARING	DISTANCE	REMARKS
N 00°29'26" W	365.04'	
N 89°30'34" E	75.00'	
N 00°29'26" W	281.26'	
ARC LENGTH	496.62'	CHD. BEARS S 72°42'24" E 488.69' R = 800.00
N 89°30'34" E	97.66'	
S 00°29'26" E	452.00'	
S 00°29'26" E	150.33'	
N 72°42'26" W	344.76'	TO THE POINT OF BEGINNING

AREA = 6.94 ACRES

DATE NOVEMBER 6, 1996 SURVEYOR MATTHEW B. JUDD
(See Seal Below)

OWNER'S DEDICATION

KNOW ALL MEN BY THESE PRESENTS THAT WE, ALL OF THE UNDERSIGNED OWNERS OF ALL OF THE PROPERTY DESCRIBED IN THE SURVEYOR'S CERTIFICATE HEREON AND SHOWN ON THIS MAP AND SUBJECT TO ANY CONDITIONS AND RESTRICTIONS STATED HEREON, HAVE CAUSED THE SAME TO BE SUBDIVIDED INTO LOTS, BLOCKS, STREETS, AND EASEMENTS AND DO HEREBY DEDICATE THE STREETS AND OTHER PUBLIC AREAS AS INDICATED HEREON FOR PERPETUAL USE OF THE PUBLIC.

IN WITNESS WHEREOF WE HAVE HEREUNTO SET OUR HANDS THIS 16th DAY OF November, A.D. 1996.

GLEN V. ARNELL V.P. for Panda Bear Homes INC.

ACCEPTANCE BY LEGISLATIVE BODY

THE Town of Cedar Hills, COUNTY OF UTAH, APPROVES THIS SUBDIVISION SUBJECT TO THE CONDITIONS AND RESTRICTIONS STATED HEREON, AND HEREBY ACCEPTS THE DEDICATION OF ALL STREETS, EASEMENTS AND OTHER PARCELS OF LAND INTENDED FOR THE PUBLIC PURPOSE OF THE PERPETUAL USE OF THE PUBLIC THIS 6th DAY OF October, A.D. 1996.

MAYOR [Signature] CITY ENGINEER [Signature] ATTEST [Signature] CITY RECORDER [Signature]
(See Seal Below) (See Seal Below) (See Seal Below)

BOARD OF HEALTH

APPROVED SUBJECT TO THE FOLLOWING CONDITIONS:

CITY-COUNTY HEALTH DEPARTMENT

FIRE MARSHAL

APPROVED SUBJECT TO THE FOLLOWING CONDITIONS:

FIRE MARSHAL

PLANNING COMMISSION APPROVAL

APPROVED THIS 17th DAY OF December, A.D. 1997 BY THE Cedar Hills PLANNING COMMISSION.

[Signature] DIRECTOR [Signature] SECRETARY [Signature] CHAIRMAN, PLANNING COMMISSION

CONDITIONS OF APPROVAL

PLAT "C"


ENT 133110 Map # 7845
RANDALL COVINGTON
UTAH COUNTY RECORDER
1998 Dec 21 12:53 PM Fee \$4.00 BY SS
RECORDED FOR TOWN OF CEDAR HILLS

CEDAR RUN

CEDAR HILLS, SUBDIVISION UTAH COUNTY, UTAH
SCALE 1" = 60'

7845-91

SOUTHWEST CORNER SECTION 6, T5S, R2E, SLB&M
NORTH 89°30'34" EAST
699.40' [699.19']
SECTION LINE
258.42' [258.34']
SOUTH 1/4 CORNER SECTION 6, T5S, R2E, SLB&M

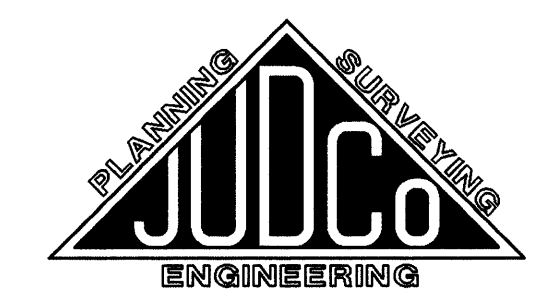

OCCUPANCY RESTRICTION NOTICE

ORDINANCE NO. _____ OF _____ UTAH COUNTY, UTAH, RESTRICTS THE OCCUPANCY OF BUILDINGS WITHIN THIS SUBDIVISION. ACCORDINGLY, IT IS UNLAWFUL TO OCCUPY ANY BUILDING LOCATED WITHIN THIS SUBDIVISION WITHOUT FIRST HAVING OBTAINED A CERTIFICATE OF OCCUPANCY ISSUED BY _____

ACKNOWLEDGEMENT (PERSONAL)

STATE OF UTAH S.S.
COUNTY OF UTAH
ON THE _____ DAY OF _____ A.D. 19____ PERSONALLY APPEARED BEFORE ME THE SIGNERS OF THE FOREGOING DEDICATION WHO DULY ACKNOWLEDGE TO ME THAT THEY DID EXECUTE THE SAME.
MY COMMISSION EXPIRES : _____ NOTARY PUBLIC (SEE SEAL)

ACKNOWLEDGEMENT (CORPORATE)

STATE OF UTAH S.S.
COUNTY OF UTAH
ON THE 16th DAY OF November, A.D. 1996, PERSONALLY APPEARED BEFORE ME Glen V. Arnell AND [Signature] WHO BEING BY ME DULY SWORN DID SAY EACH FOR HIMSELF, THAT HE, SHE, SAID Panda Bear Homes INC. IS THE PRESIDENT AND HE THE SECRETARY OF _____ CORPORATION, AND THAT THE WITHIN AND FOREGOING INSTRUMENT WAS SIGNED IN BEHALF OF SAID CORPORATION BY AUTHORITY OF ITS BOARD OF DIRECTORS AND SAID Glen V. Arnell AND [Signature] EACH DULY ACKNOWLEDGE TO ME THAT SAID CORPORATION EXECUTED THE SAME AND THAT THE SEAL AFFIXED IS THE SEAL OF SAID CORPORATION.
5-13-00
MY COMMISSION EXPIRES _____ NOTARY PUBLIC RESIDING AT [Signature]

CORPORATE SEAL

SURVEYOR'S SEAL

NOTARY PUBLIC SEAL

CITY-COUNTY ENGINEER SEAL

CLERK-RECORDER SEAL