



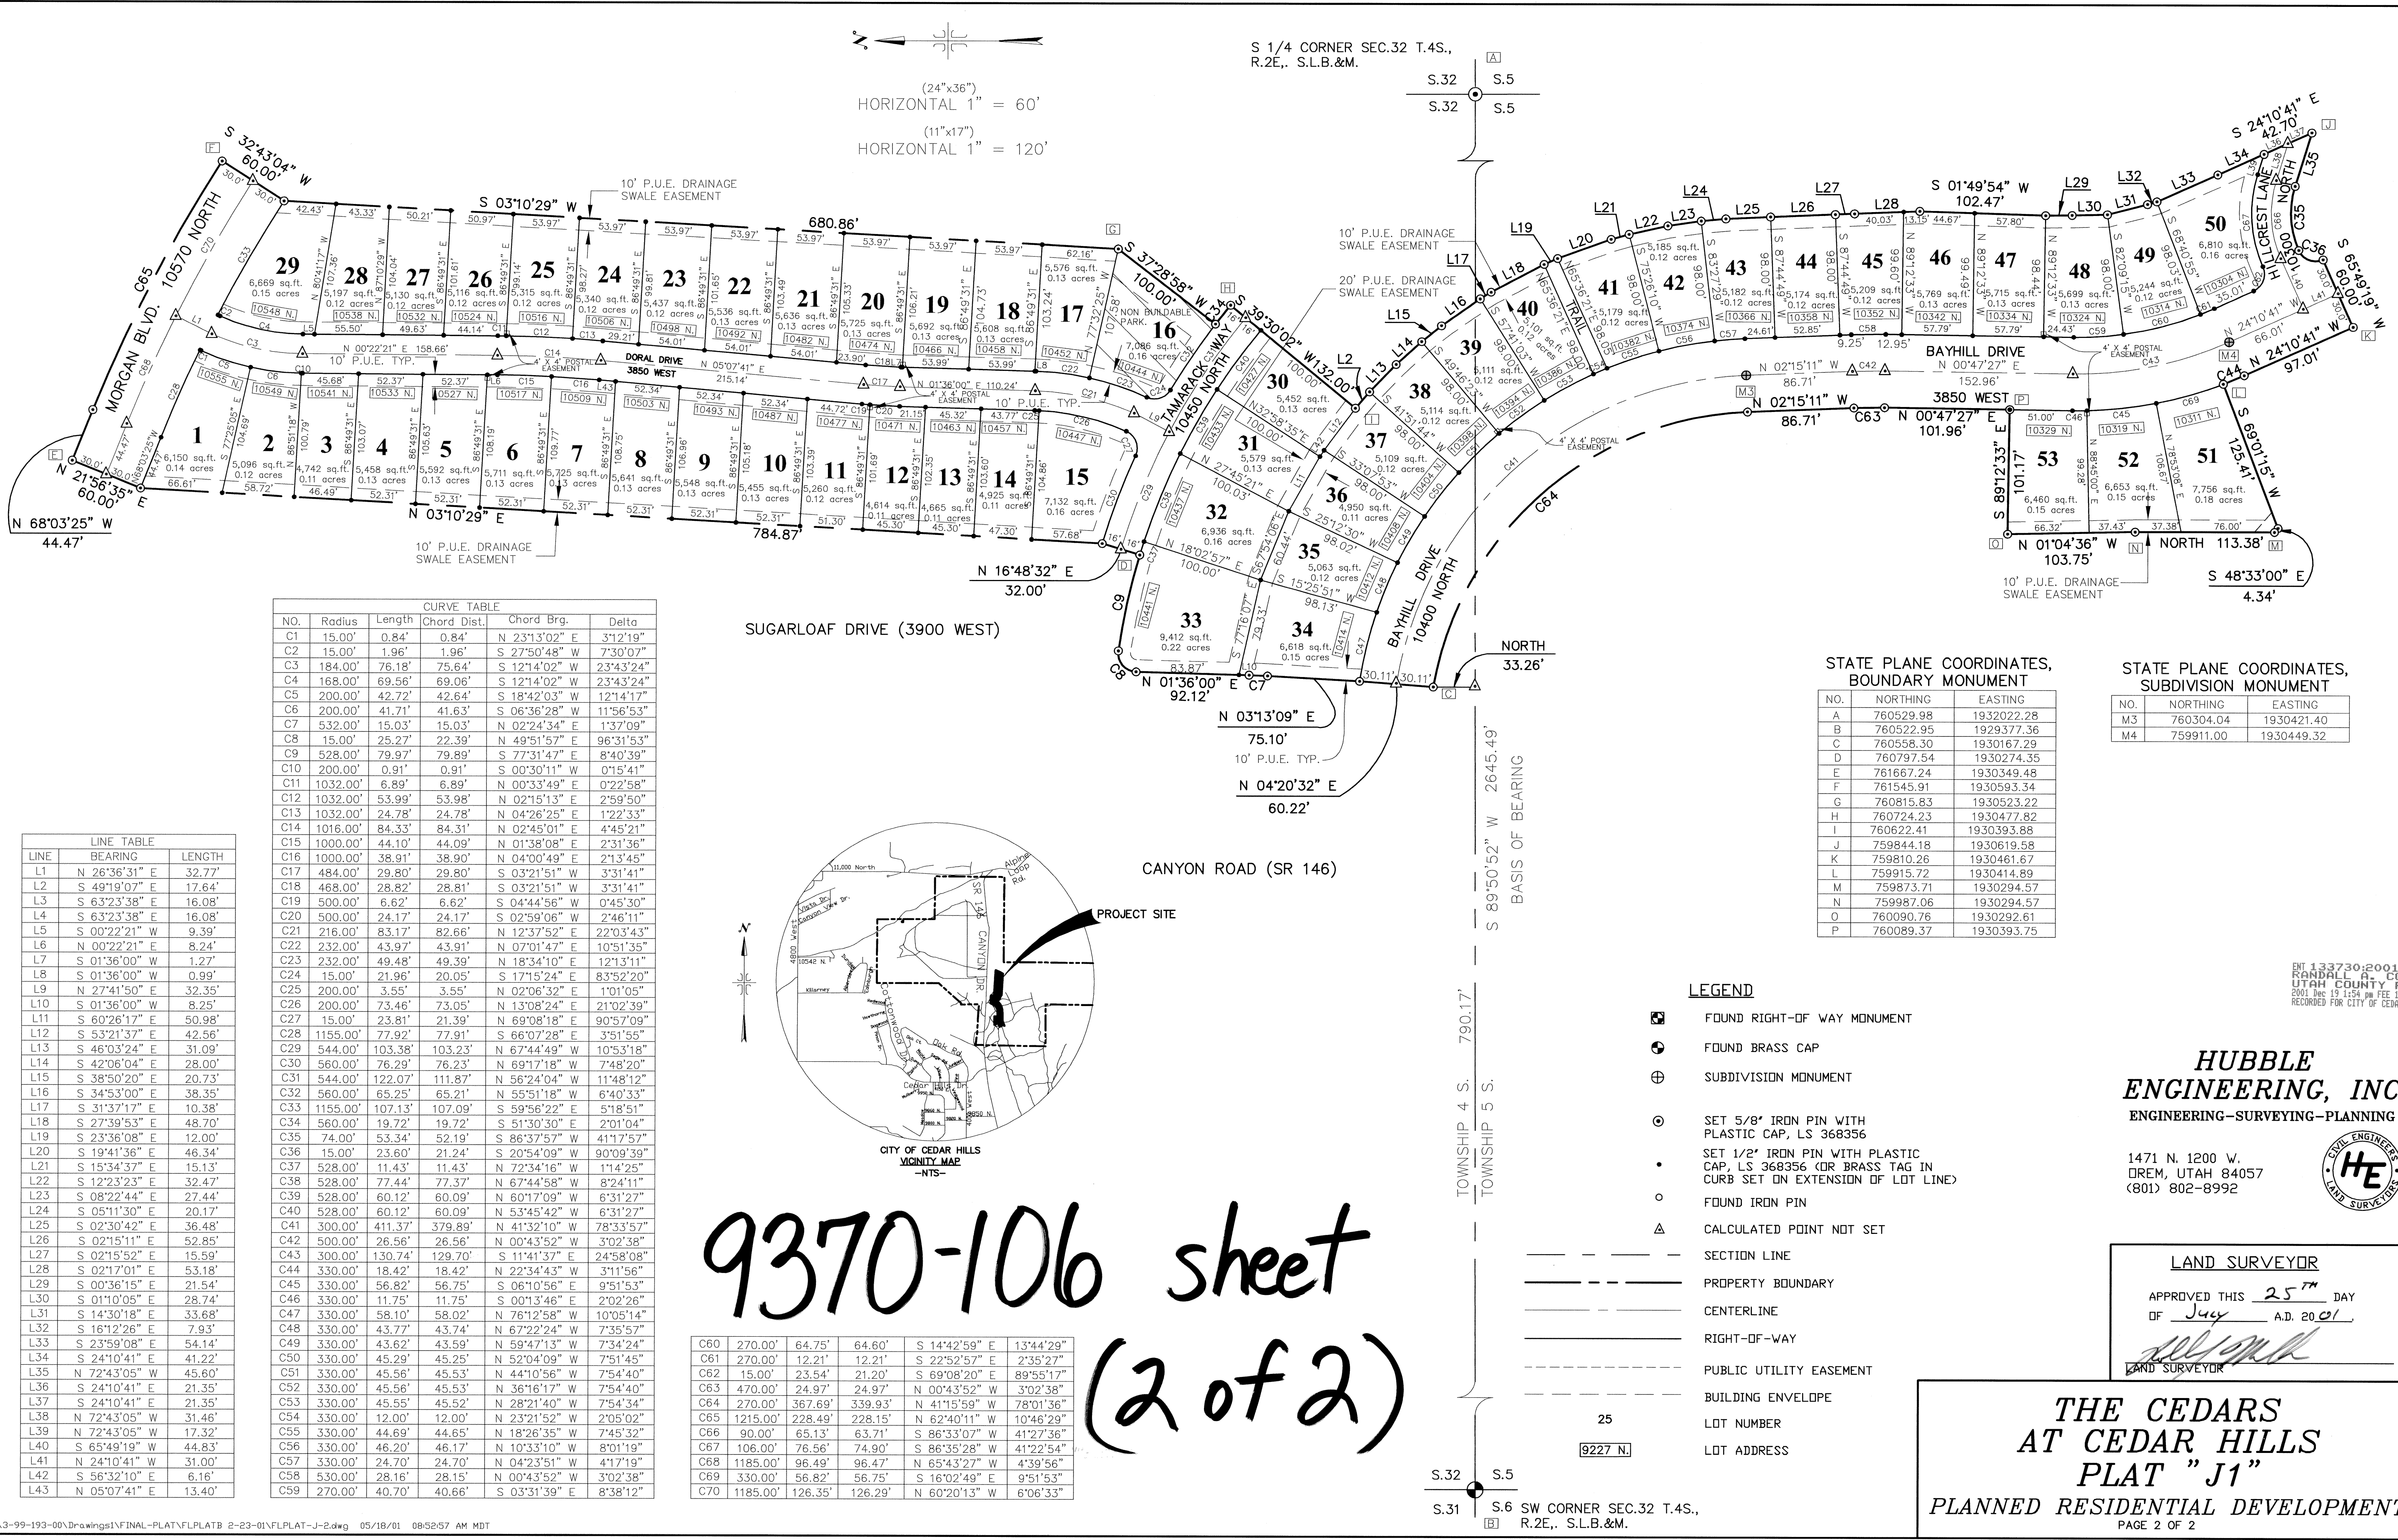

LINE TABLE		
LINE	BEARING	LENGTH
L1	N 26°36'31" E	32.77'
L2	S 49°19'07" E	17.64'
L3	S 63°23'38" E	16.08'
L4	S 63°23'38" E	16.08'
L5	S 00°22'21" W	9.39'
L6	N 00°22'21" E	8.24'
L7	S 01°36'00" W	1.27'
L8	S 01°36'00" W	0.99'
L9	N 27°41'50" E	32.35'
L10	S 01°36'00" W	8.25'
L11	S 60°26'17" E	50.98'
L12	S 53°21'37" E	42.56'
L13	S 46°03'24" E	31.09'
L14	S 42°06'04" E	28.00'
L15	S 38°50'20" E	20.73'
L16	S 34°53'00" E	38.35'
L17	S 31°37'17" E	10.38'
L18	S 27°39'53" E	48.70'
L19	S 23°36'08" E	12.00'
L20	S 19°41'36" E	46.34'
L21	S 15°34'37" E	15.13'
L22	S 12°23'23" E	32.47'
L23	S 08°22'44" E	27.44'
L24	S 05°11'30" E	20.17'
L25	S 02°30'42" E	36.48'
L26	S 02°15'11" E	52.85'
L27	S 02°15'52" E	15.59'
L28	S 02°17'01" E	53.18'
L29	S 00°36'15" E	21.54'
L30	S 01°10'05" E	28.74'
L31	S 14°30'18" E	33.68'
L32	S 16°12'26" E	7.93'
L33	S 23°59'08" E	54.14'
L34	S 24°10'41" E	41.22'
L35	N 72°43'05" W	45.60'
L36	S 24°10'41" E	21.35'
L37	S 24°10'41" E	21.35'
L38	N 72°43'05" W	31.46'
L39	N 72°43'05" W	17.32'
L40	S 65°49'19" W	44.83'
L41	N 24°10'41" W	31.00'
L42	S 56°32'10" E	6.16'
L43	N 05°07'41" E	13.40'

CURVE TABLE					
NO.	Radius	Length	Chord Dist.	Chord Brg.	Delta
C1	15.00'	0.84'	0.84'	N 23°13'02" E	3°12'19"
C2	15.00'	1.96'	1.96'	S 27°50'48" W	7°30'07"
C3	184.00'	76.18'	75.64'	S 12°14'02" W	23°43'24"
C4	168.00'	69.56'	69.06'	S 12°14'02" W	23°43'24"
C5	200.00'	42.72'	42.64'	S 18°42'03" W	12°14'17"
C6	200.00'	41.71'	41.63'	S 06°36'28" W	11°56'53"
C7	532.00'	15.03'	15.03'	N 02°24'34" E	1°37'09"
C8	15.00'	25.27'	22.39'	N 49°51'57" E	96°31'53"
C9	528.00'	79.97'	79.89'	S 77°31'47" E	8°40'39"
C10	200.00'	0.91'	0.91'	S 00°30'11" W	0°15'41"
C11	1032.00'	6.89'	6.89'	N 00°33'49" E	0°22'58"
C12	1032.00'	53.99'	53.98'	N 02°15'13" E	2°59'50"
C13	1032.00'	24.78'	24.78'	N 04°26'25" E	1°22'33"
C14	1016.00'	84.33'	84.31'	N 02°45'01" E	4°45'21"
C15	1000.00'	44.10'	44.09'	N 01°38'08" E	2°31'36"
C16	1000.00'	38.91'	38.90'	N 04°00'49" E	2°13'45"
C17	484.00'	29.80'	29.80'	S 03°21'51" W	3°31'41"
C18	468.00'	28.82'	28.81'	S 03°21'51" W	3°31'41"
C19	500.00'	6.62'	6.62'	S 04°44'56" W	0°45'30"
C20	500.00'	24.17'	24.17'	S 02°59'06" W	2°46'11"
C21	216.00'	83.17'	82.66'	N 12°37'52" E	22°03'43"
C22	232.00'	43.97'	43.91'	N 07°01'47" E	10°51'35"
C23	232.00'	49.48'	49.39'	N 18°34'10" E	12°13'11"
C24	15.00'	21.96'	20.05'	S 17°15'24" E	83°52'20"
C25	200.00'	3.55'	3.55'	N 02°06'32" E	1°01'05"
C26	200.00'	73.46'	73.05'	N 13°08'24" E	21°02'39"
C27	15.00'	23.81'	21.39'	N 69°08'18" E	90°57'09"
C28	1155.00'	77.92'	77.91'	S 66°07'28" E	3°51'55"
C29	544.00'	103.38'	103.23'	N 67°44'49" W	10°53'18"
C30	560.00'	76.29'	76.23'	N 69°17'18" W	7°48'20"
C31	544.00'	122.07'	111.87'	N 56°24'04" W	11°48'12"
C32	560.00'	65.25'	65.21'	N 55°51'18" W	6°40'33"
C33	1155.00'	107.13'	107.09'	S 59°56'22" E	5°18'51"
C34	560.00'	19.72'	19.72'	S 51°30'30" E	2°01'04"
C35	74.00'	53.34'	52.19'	S 86°37'57" W	41°17'57"
C36	15.00'	23.60'	21.24'	S 20°54'09" W	90°09'39"
C37	528.00'	11.43'	11.43'	N 72°34'16" W	1°14'25"
C38	528.00'	77.44'	77.37'	N 67°44'58" W	8°24'11"
C39	528.00'	60.12'	60.09'	N 60°17'09" W	6°31'27"
C40	528.00'	60.12'	60.09'	N 53°45'42" W	6°31'27"
C41	300.00'	411.37'	379.89'	N 41°32'10" W	78°33'57"
C42	500.00'	26.56'	26.56'	N 00°43'52" W	3°02'38"
C43	300.00'	130.74'	129.70'	S 11°41'37" E	24°58'08"
C44	330.00'	18.42'	18.42'	N 22°34'43" W	3°11'56"
C45	330.00'	56.82'	56.75'	S 06°10'56" E	9°51'53"
C46	330.00'	11.75'	11.75'	S 00°13'46" E	2°02'26"
C47	330.00'	58.10'	58.02'	N 76°12'58" W	10°05'14"
C48	330.00'	43.77'	43.74'	N 67°22'24" W	7°35'57"
C49	330.00'	43.62'	43.59'	N 59°47'13" W	7°34'24"
C50	330.00'	45.29'	45.25'	N 52°04'09" W	7°51'45"
C51	330.00'	45.56'	45.53'	N 44°10'56" W	7°54'40"
C52	330.00'	45.56'	45.53'	N 36°16'17" W	7°54'40"
C53	330.00'	45.55'	45.52'	N 28°21'40" W	7°54'34"
C54	330.00'	12.00'	12.00'	N 23°21'52" W	2°05'02"
C55	330.00'	44.69'	44.65'	N 18°26'35" W	7°45'32"
C56	330.00'	46.20'	46.17'	N 10°33'10" W	8°01'19"
C57	330.00'	24.70'	24.70'	N 04°23'51" W	4°17'19"
C58	330.00'	28.16'	28.15'	N 00°43'52" W	3°02'38"
C59	270.00'	40.70'	40.66'	S 03°31'39" E	8°38'12"

C60	270.00'	64.75'	64.60'	S 14°42'59" E	13°44'29"
C61	270.00'	12.21'	12.21'	S 22°52'57" E	2°35'27"
C62	15.00'	23.54'	21.20'	S 69°08'20" E	89°55'17"
C63	470.00'	24.97'	24.97'	N 00°43'52" W	3°02'38"
C64	270.00'	367.69'	339.93'	N 41°15'59" W	78°01'36"
C65	1215.00'	228.49'	228.15'	N 62°40'11" W	10°46'29"
C66	90.00'	65.13'	63.71'	S 86°33'07" W	41°27'36"
C67	106.00'	76.56'	74.90'	S 86°35'28" W	41°22'54"
C68	1185.00'	96.49'	96.47'	N 65°43'27" E	4°39'56"
C69	330.00'	56.82'	56.75'	S 16°02'49" E	9°51'53"
C70	1185.00'	126.35'	126.29'	N 60°20'13" W	6°06'33"

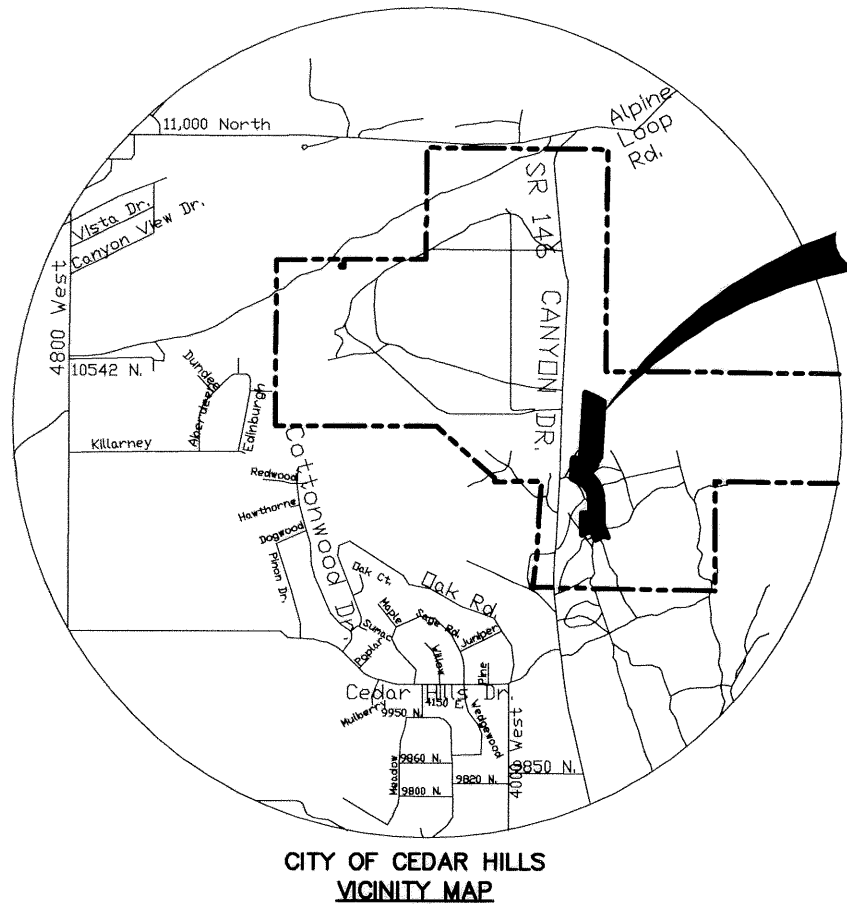

- LEGEND**
- FOUND RIGHT-OF WAY MONUMENT
 - FOUND BRASS CAP
 - SUBDIVISION MONUMENT
 - SET 5/8" IRON PIN WITH PLASTIC CAP, LS 368356
 - SET 1/2" IRON PIN WITH PLASTIC CAP, LS 368356 (OR BRASS TAG IN CURB SET ON EXTENSION OF LOT LINE)
 - FOUND IRON PIN
 - CALCULATED POINT NOT SET
 - SECTION LINE
 - PROPERTY BOUNDARY
 - CENTERLINE
 - RIGHT-OF-WAY
 - PUBLIC UTILITY EASEMENT
 - BUILDING ENVELOPE
 - LOT NUMBER
 - LOT ADDRESS

STATE PLANE COORDINATES, BOUNDARY MONUMENT		
NO.	NORTHING	EASTING
A	760529.98	1932022.28
B	760522.95	1929377.36
C	760558.30	1930167.29
D	760797.54	1930274.35
E	761667.24	1930349.48
F	761545.91	1930593.34
G	760815.83	1930523.22
H	760724.23	1930477.82
I	760622.41	1930393.88
J	759844.18	1930619.58
K	759810.26	1930461.67
L	759915.72	1930414.89
M	759873.71	1930294.57
N	759987.06	1930294.57
O	760090.76	1930292.61
P	760089.37	1930393.75

STATE PLANE COORDINATES, SUBDIVISION MONUMENT		
NO.	NORTHING	EASTING
M3	760304.04	1930421.40
M4	759911.00	1930449.32

HUBBLE ENGINEERING, INC.
ENGINEERING-SURVEYING-PLANNING

1471 N. 1200 W.
DREM, UTAH 84057
(801) 802-8992

LAND SURVEYOR
APPROVED THIS 25TH DAY
OF July A.D. 2001
[Signature]
LAND SURVEYOR

THE CEDARS AT CEDAR HILLS
PLAT "J1"
PLANNED RESIDENTIAL DEVELOPMENT
PAGE 2 OF 2